
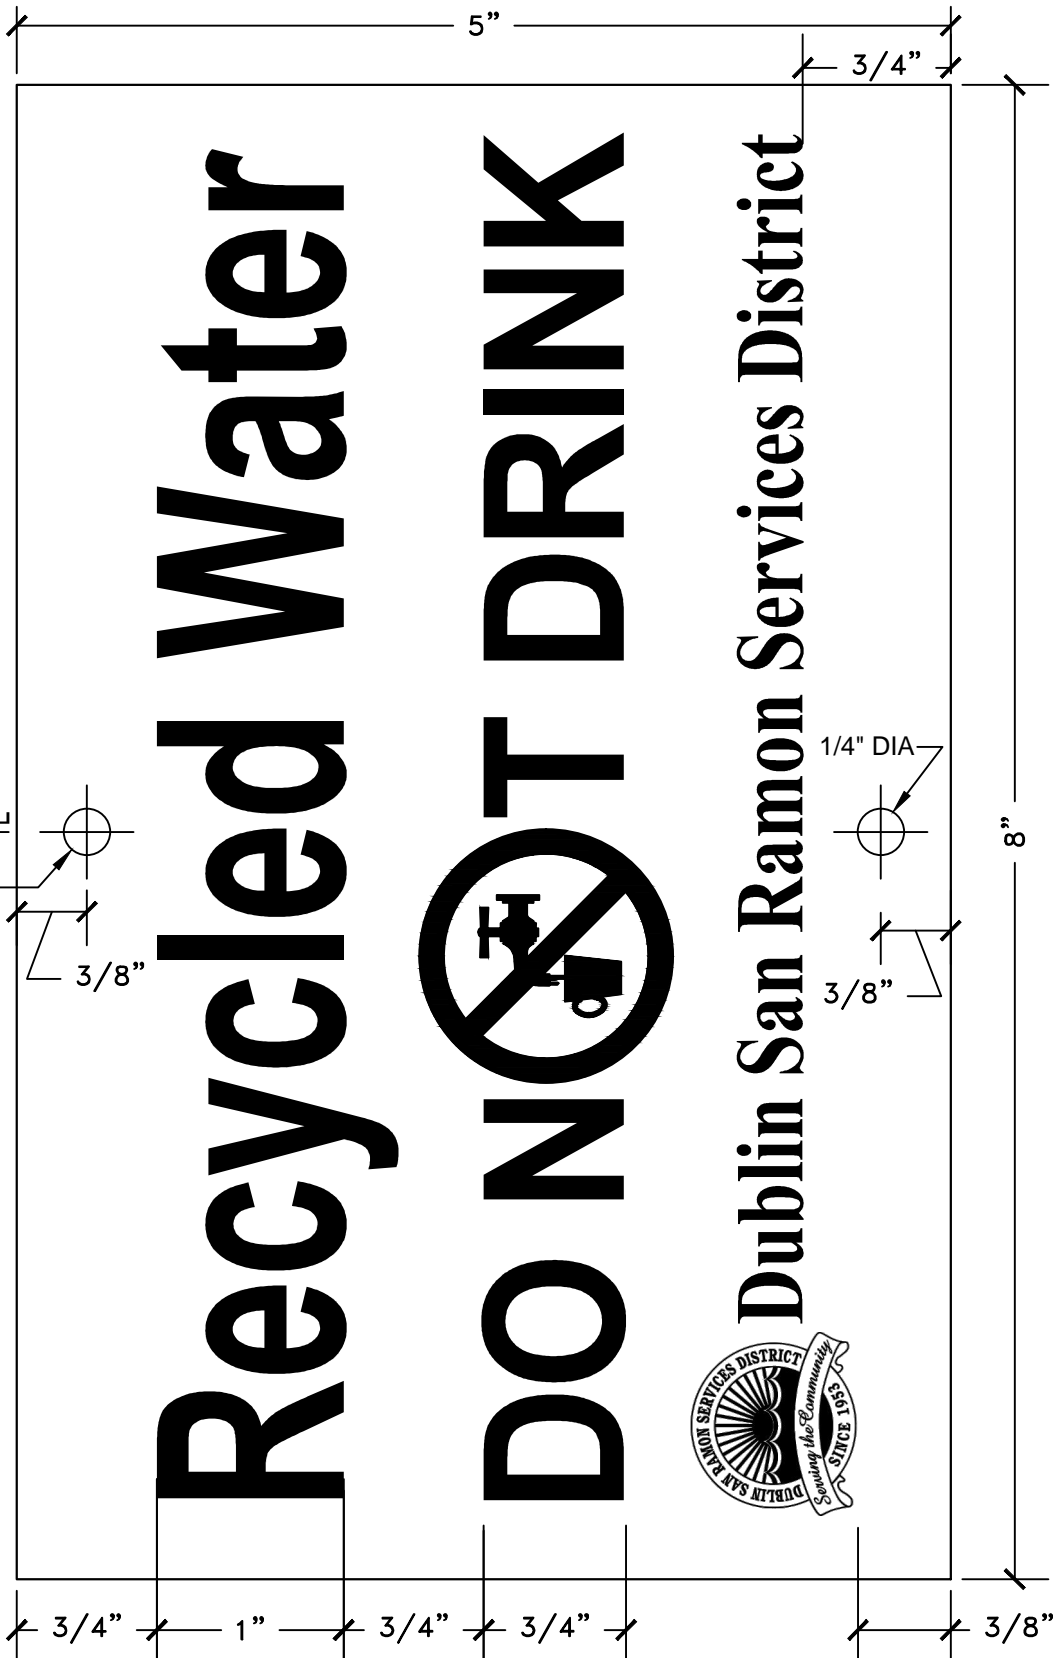
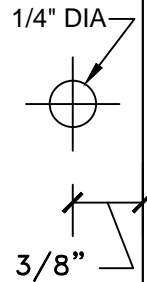


**NOTES**

1. RECYCLED WATER NOTIFICATION SIGN TO BE OBTAINED BY DEVELOPER.
2. WARNING SIGN SHALL BE 0.63 GAUGE ALUMINUM PURPLE (PMS #2587) IN COLOR WITH WHITE TEXT AND SHALL BE AFFIXED TO THE GROUND BY A WOODEN POST
3. SEE W-28 FOR RECYCLED WATER SIGN POST DETAIL.
4. SIGN SHALL STATE "RECYCLED WATER DO NOT DRINK" ACCORDING TO TITLE 22, ARTICLE 4, SECTION 60310(G) OF THE STATEWIDE REGULATION.
5. 1/4" MOUNTING HOLES SHALL BE DRILLED ON CENTER LINE AS SHOWN.
6. EDGES SHALL BE ROUNDED.

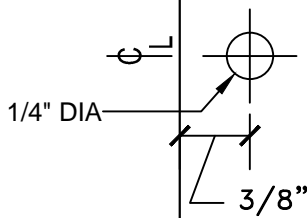

Dublin San Ramon Services District

DATE  
APR 2011

RECYCLED WATER ALUMINUM SIGN DETAIL

DESIGNED  
JW/BCD

SIGNED COPY ON FILE AT DISTRICT OFFICE

DRAWING  
W-28C